

EDS

May 11-13, 2010


Paris Hotel

Las Vegas, NV



139 Campanelli Drive
 Middleborough, MA 02346
 Phone: 508.946.8500
 Fax: 508.923.1409

Meeting Room

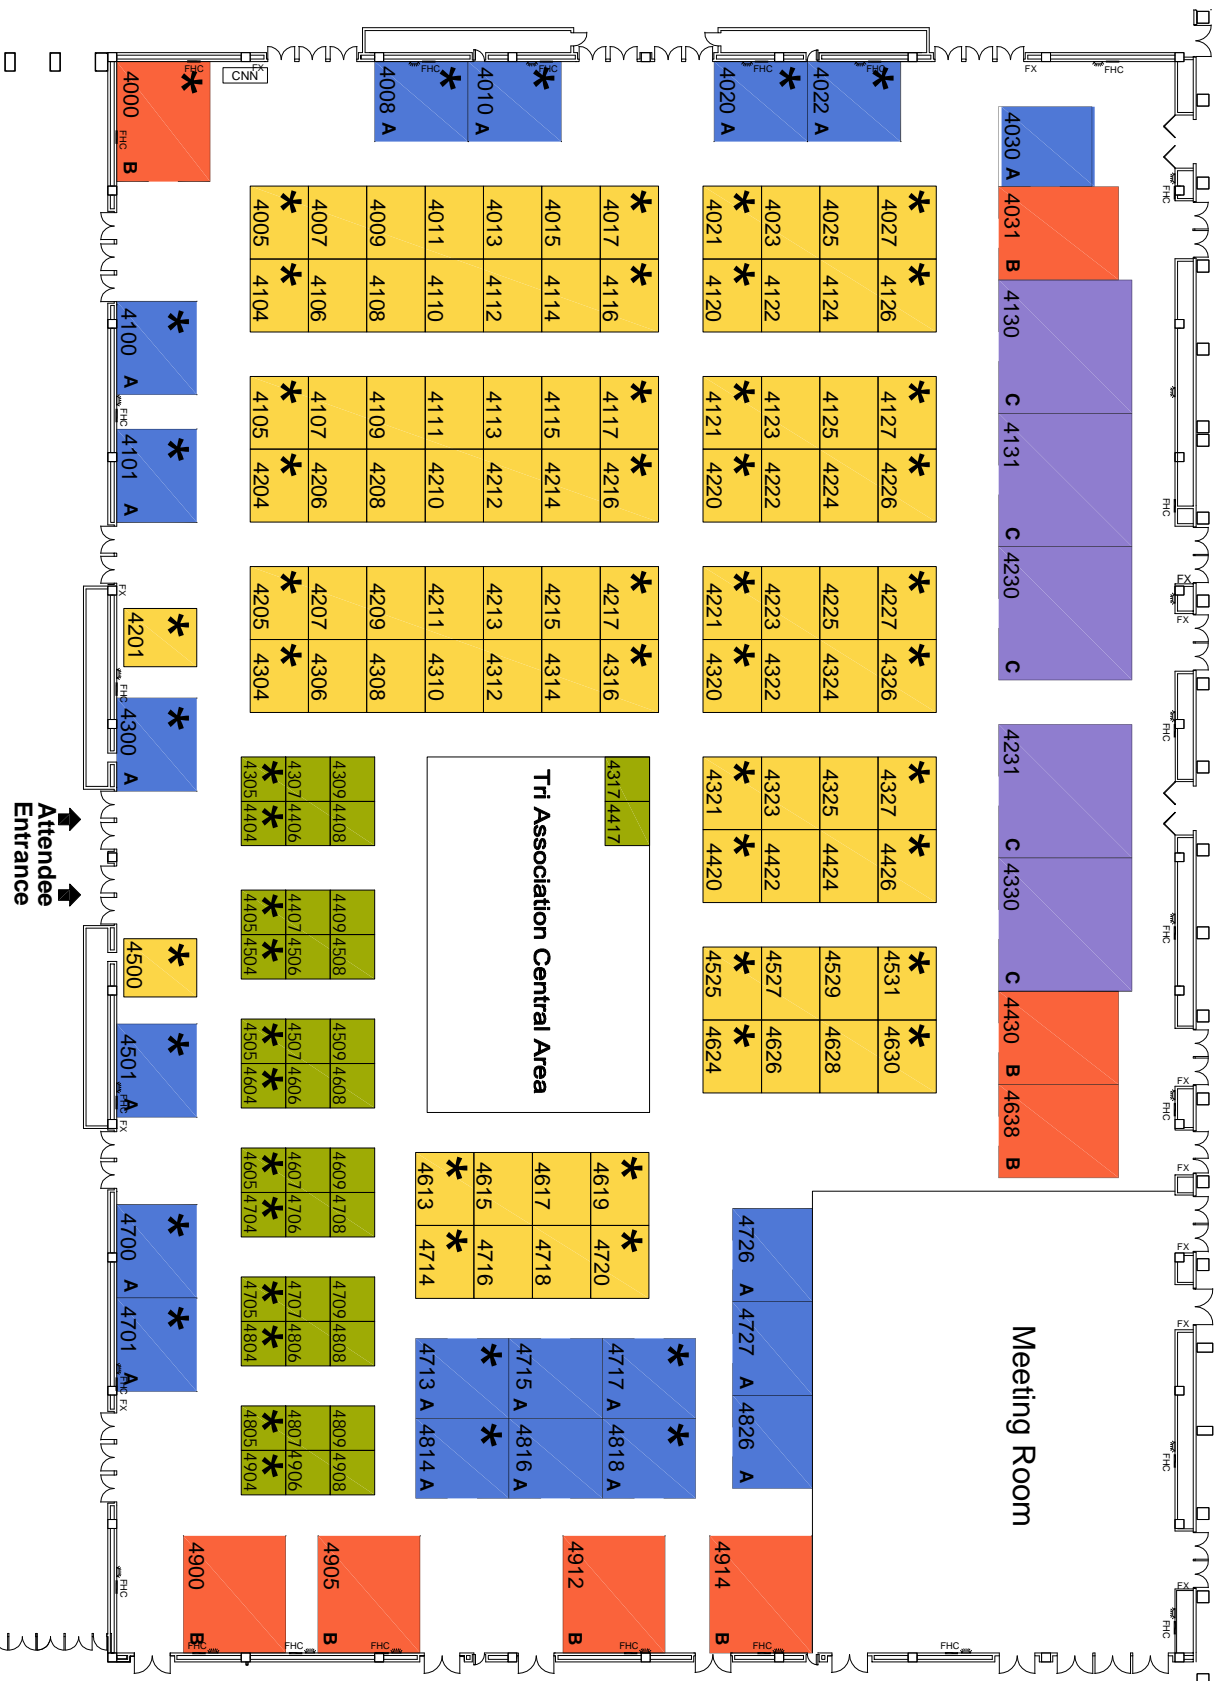

- Account Executive:
- Revision Date: 11.16.09
- Rev. # 02
- Drawn By: Jissel Jerez / rmm
- Scale: Fit To Page

- Exhibit Booths
- Euro-Suites
- Conference Units A
- Conference Units B
- Conference Units C
- High Visibility Booths

*This floor plan is subject to fire marshal approval.

Disclaimer:
 Every effort has been made to ensure the accuracy of all information contained on this floor plan. However, no warranties with respect to this floor plan, or the location of architectural components of the facility, is a consideration in the construction or usage of an exhibit. It is the sole responsibility of the exhibitor to verify all dimensions and locations.